


Goodbye to the Flush Toilet

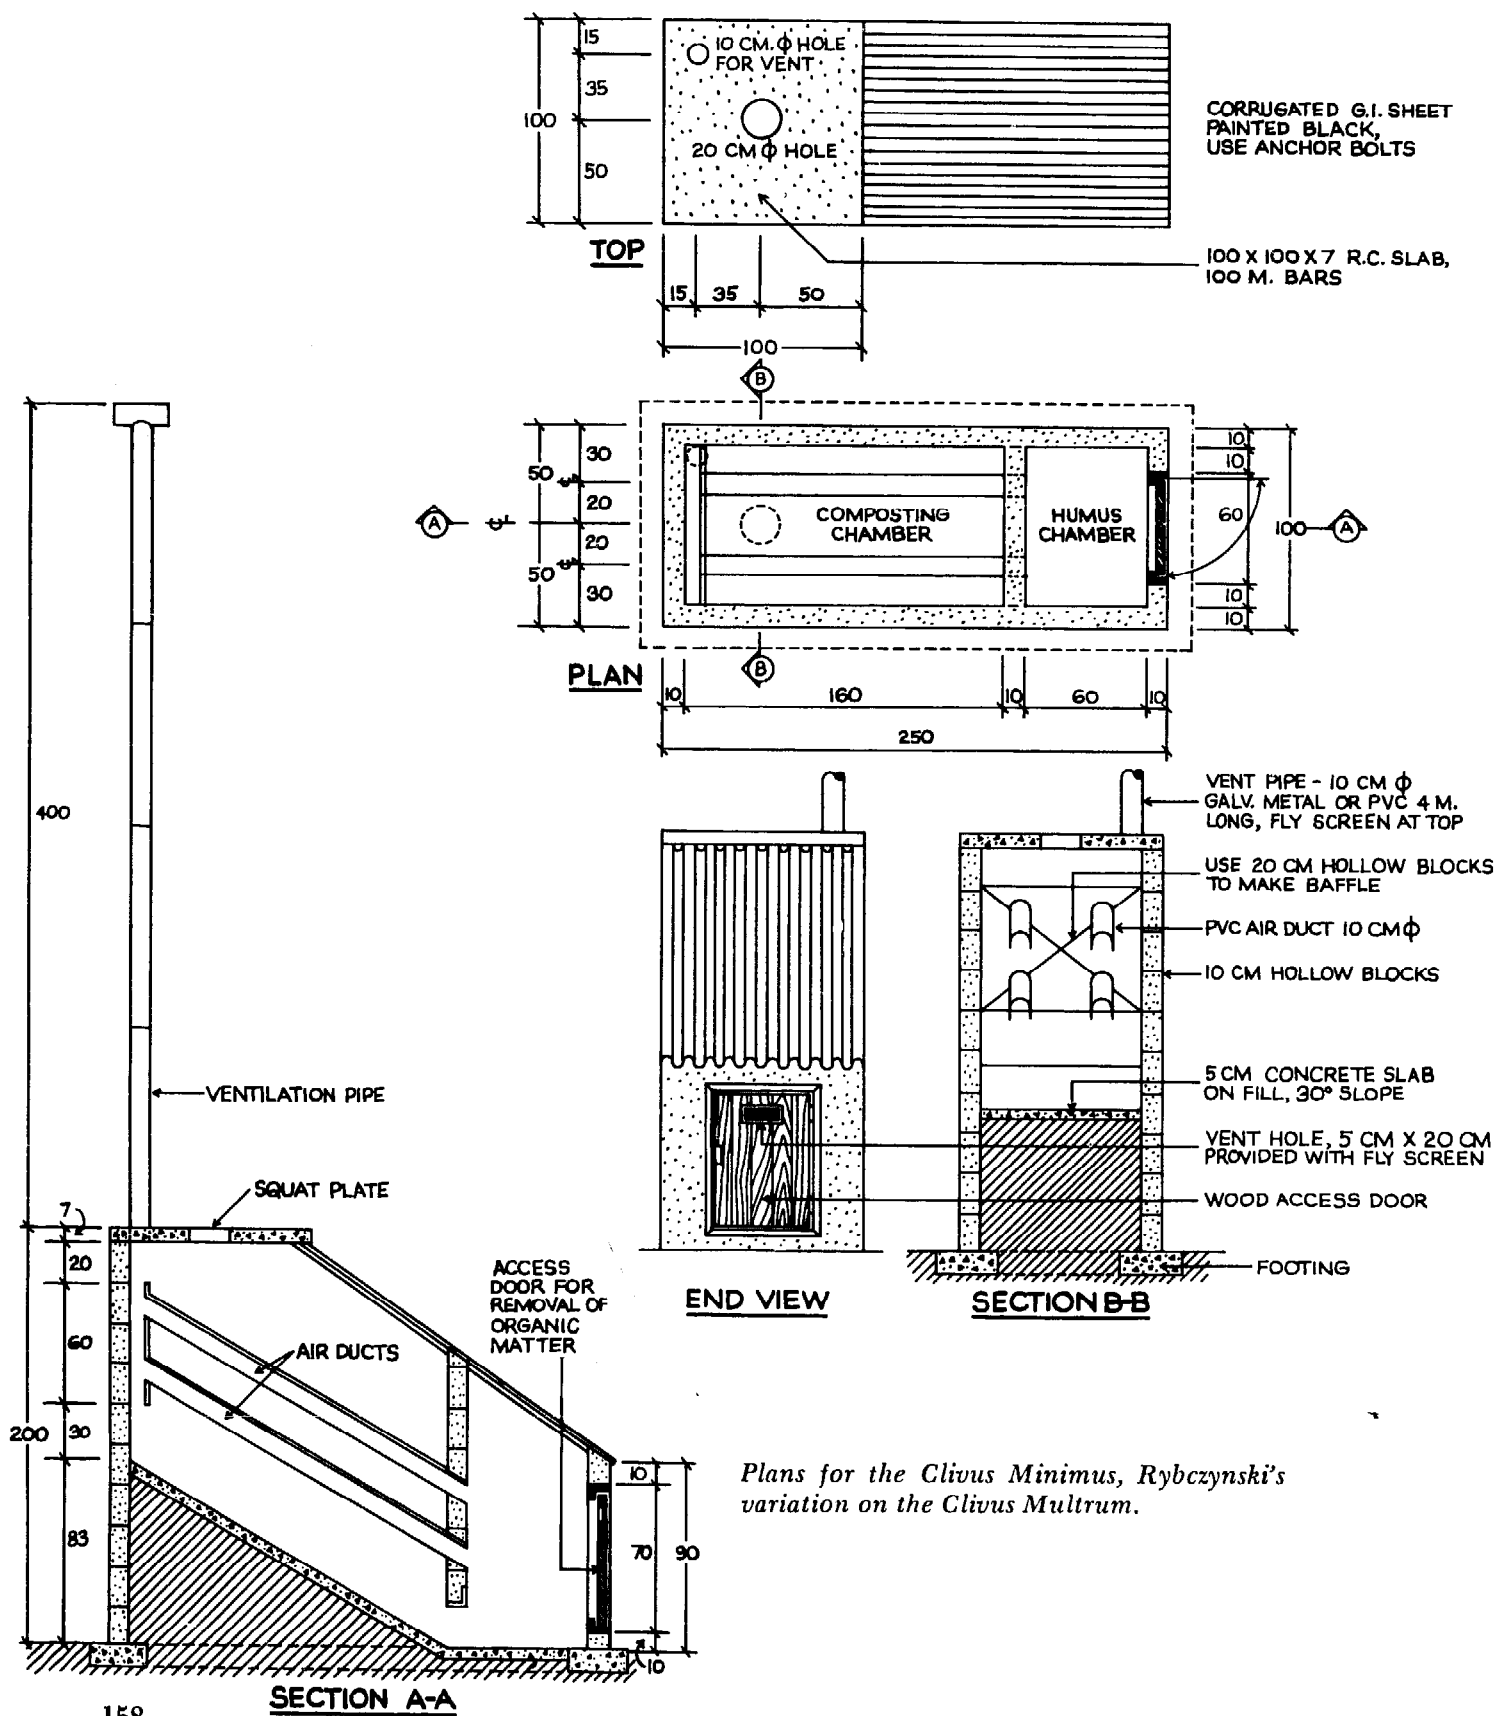

Plans for the Clivus Minimus, Rybczynski's variation on the Clivus Multrum.